



Facing brick plinth and retaining wall to access ramp


Front (South-West) Elevation

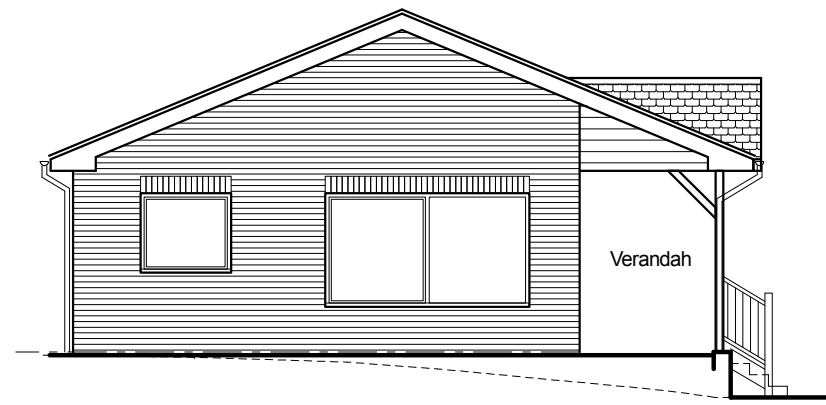


Side (North-West) Elevation

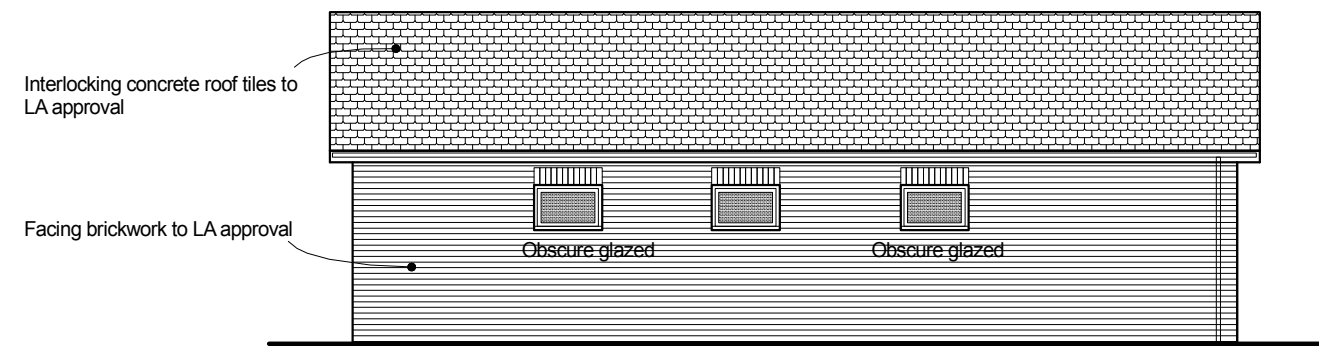

Rear (North-East) Elevation

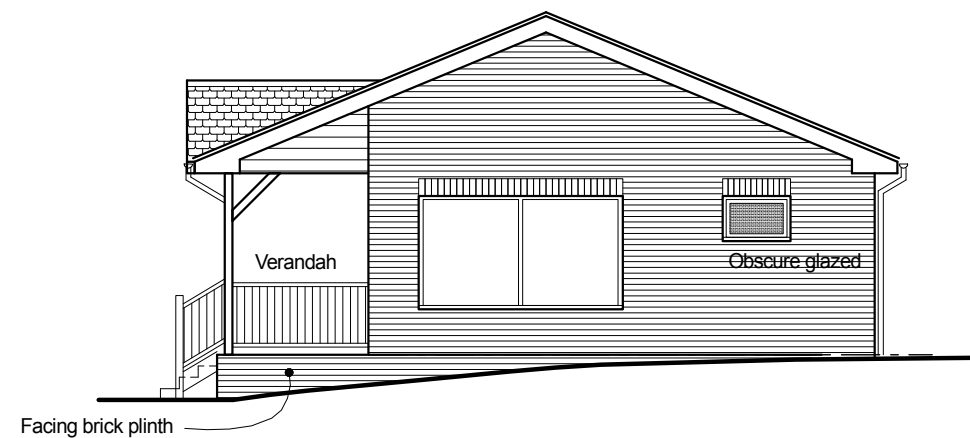

Side (South-East) Elevation

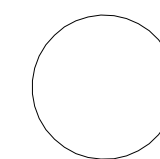

Rev.	Date	Revision Note
A	Aug 2011	Detail adjustments (MWS)
B	Sept 2011	Detail adjustments (MWS)

Outline Proposals - Elevations - Scale 1:100



Do not Scale All dimensions to be checked on site		
Drawn by	MWS	
Date	August 2011	
Project	Houghton Tennis Club Houghton on the Hill	
Drawing	Outline Proposals Elevations	
Scale	Job No.	Drawing No.
1:100	2326	6 B