
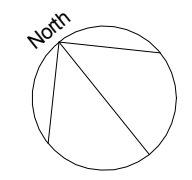


Outline Proposals - Scale 1:200

Ordnance Survey (c) Crown Copyright 2011. All rights reserved. Licence number 100020449

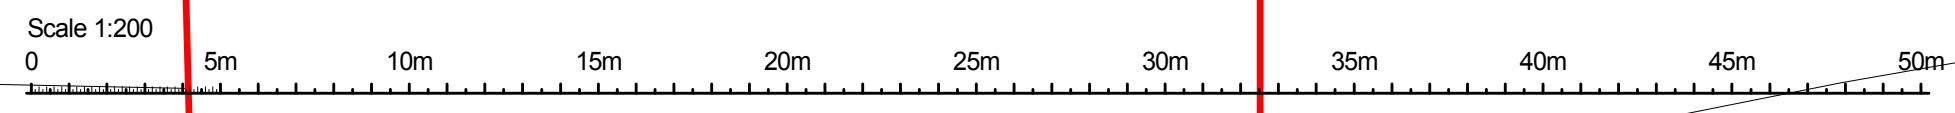

Rev.	Date	Revision Note
A	Aug 2011	Layout amended (MWS)
B	Sept 2011	Internal details amended (MWS)

Do not Scale All dimensions to be checked on site		
Drawn by	MWS	
Date	August 2011	
Project	Houghton Tennis Club Houghton on the Hill	
Drawing	Outline Proposals	
Scale	Job No.	Drawing No.
1:200	2326	4 B